


VILLAGE : **KALKHARIWADI**
 TALUKA : **BARAMATI**
 DISTRICT : **PUNE**

GAT NO. : **58**

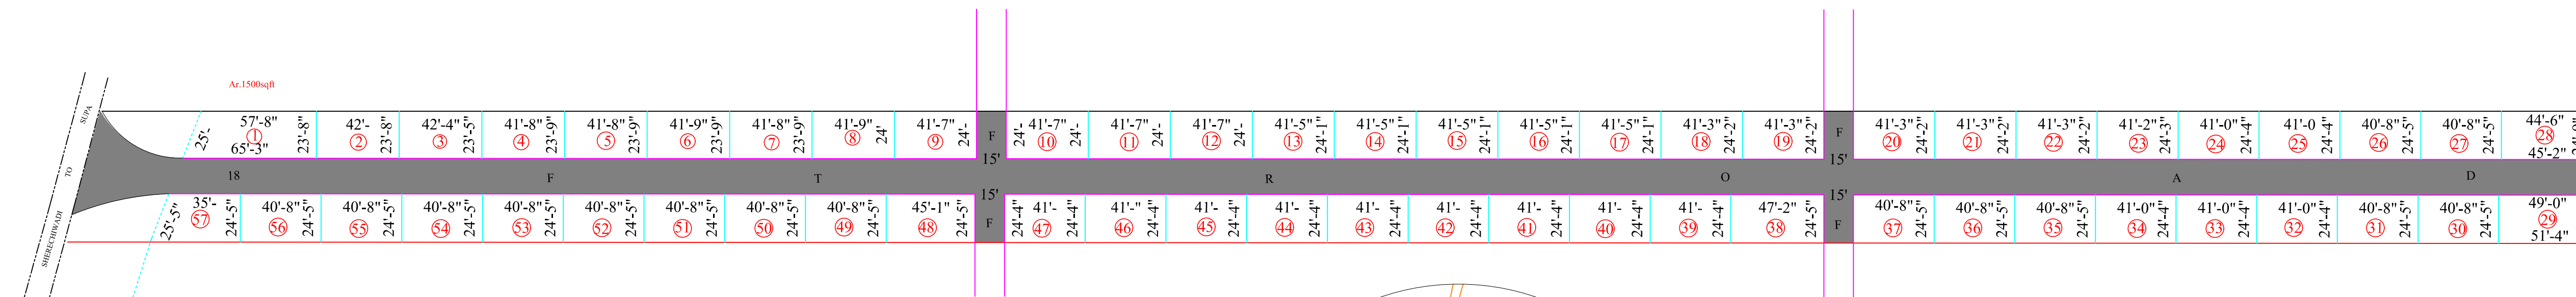

PROPOSED SITE

A	PLOT NO	AREA
1	PLOT NO 1	1500.SQ.FT
2	PLOT NO 2 TO PLOT NO 27	1000.SQ.FT
3	PLOT NO 28	1109.3. SQ.FT
4	PLOT NO 29	1234.92.SQ.FT
5	PLOT NO 30 TO PLOT NO 37	1000.SQ.FT
6	PLOT NO 38	1156.4.SQ.FT
7	PLOT NO 39 TO PLOT NO 47	1000.SQ.FT
8	PLOT NO 48	1104.95SQ.FT
9	PLOT NO 49 TO PLOT NO 57	1000.SQ.FT
TOTAL AREA UNDER SUB PLOT =		58105.3 SQ.FT.
AREA UNDER INTERNAL ROAD =		22594.7 SQ.FT.
PLOT AREA AS PER 7/12 =		80700 SQ.FT.

Project :**LAY OUT OF PLOTS**
 Site : **Gat No 58 Village Kalkhariwadi**
 Tel **Baramati Dist.pune.**
SURVEYR & LAY OUT DRW BY:
 Shree Samarth Land Surveyors Baramati
 Cont No : 9975316300.8888568257

