


'उत्तर'

स्काय फार्मस फेज .१२

VILLAGE:-BABURDI  
TALUKA :-BARAMATI  
DIST :- PUNE  
GAT NO:-619

'पश्चिम'

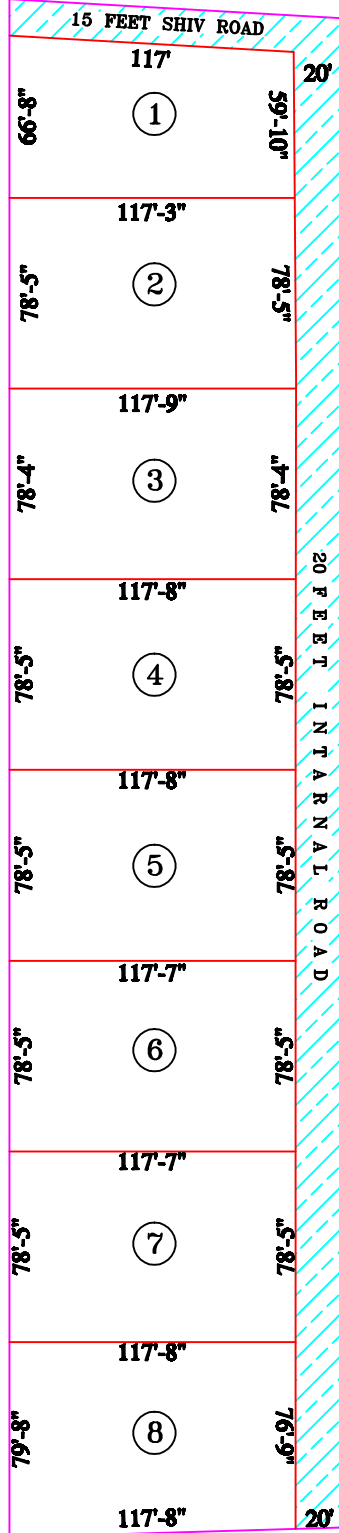

'दक्षिण'

'पूर्व'

PLOT NO	PLOT AREA
1	8000 Sq.ft
2	10000 Sq.ft
3	10000 Sq.ft
4	10000 Sq.ft
5	10000 Sq.ft
6	10000 Sq.ft
7	10000 Sq.ft
8	10000 Sq.ft

INTERNAL ROAD AREA=8116Sq.ft

ALL DIMENTION IN FEET



SCALE:-1:1000

CLIENT	Mr.SKY DEVELOPERS KHARADI PUNE
TITLE	DETAIL SURVEY FOR GAT.NO. 619 BABURDI
YASHDEEP SURVEYOR	
ALL TYPES OF LAND SURVEY E-mail : maheshshitolle25@gmail.com	
COMPUTER FILE NAME: BABURDI DATE: 16.11.2023 MO N.9767900090	